



NOTE:
TBM's TO BE CONFIRMED BY SURVEYORS PRIOR TO CONSTRUCTION.
FOR FURTHER DETAILS CONTACT TAYLORS PH: (03) 9501 2800

© Cardno Limited All Rights Reserved.
This document is produced by Cardno Limited solely for the benefit of and use by the client in accordance with the terms of the retainer. Cardno Limited does not and shall not assume any responsibility or liability whatsoever to any third party arising out of any use or reliance by third party on the content of this document.

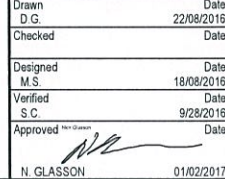

Datum AHD	Melways Ref 233 H10	Scale 1:500	Size A1
Drawing Number CG151018-CI-1050			Revision C

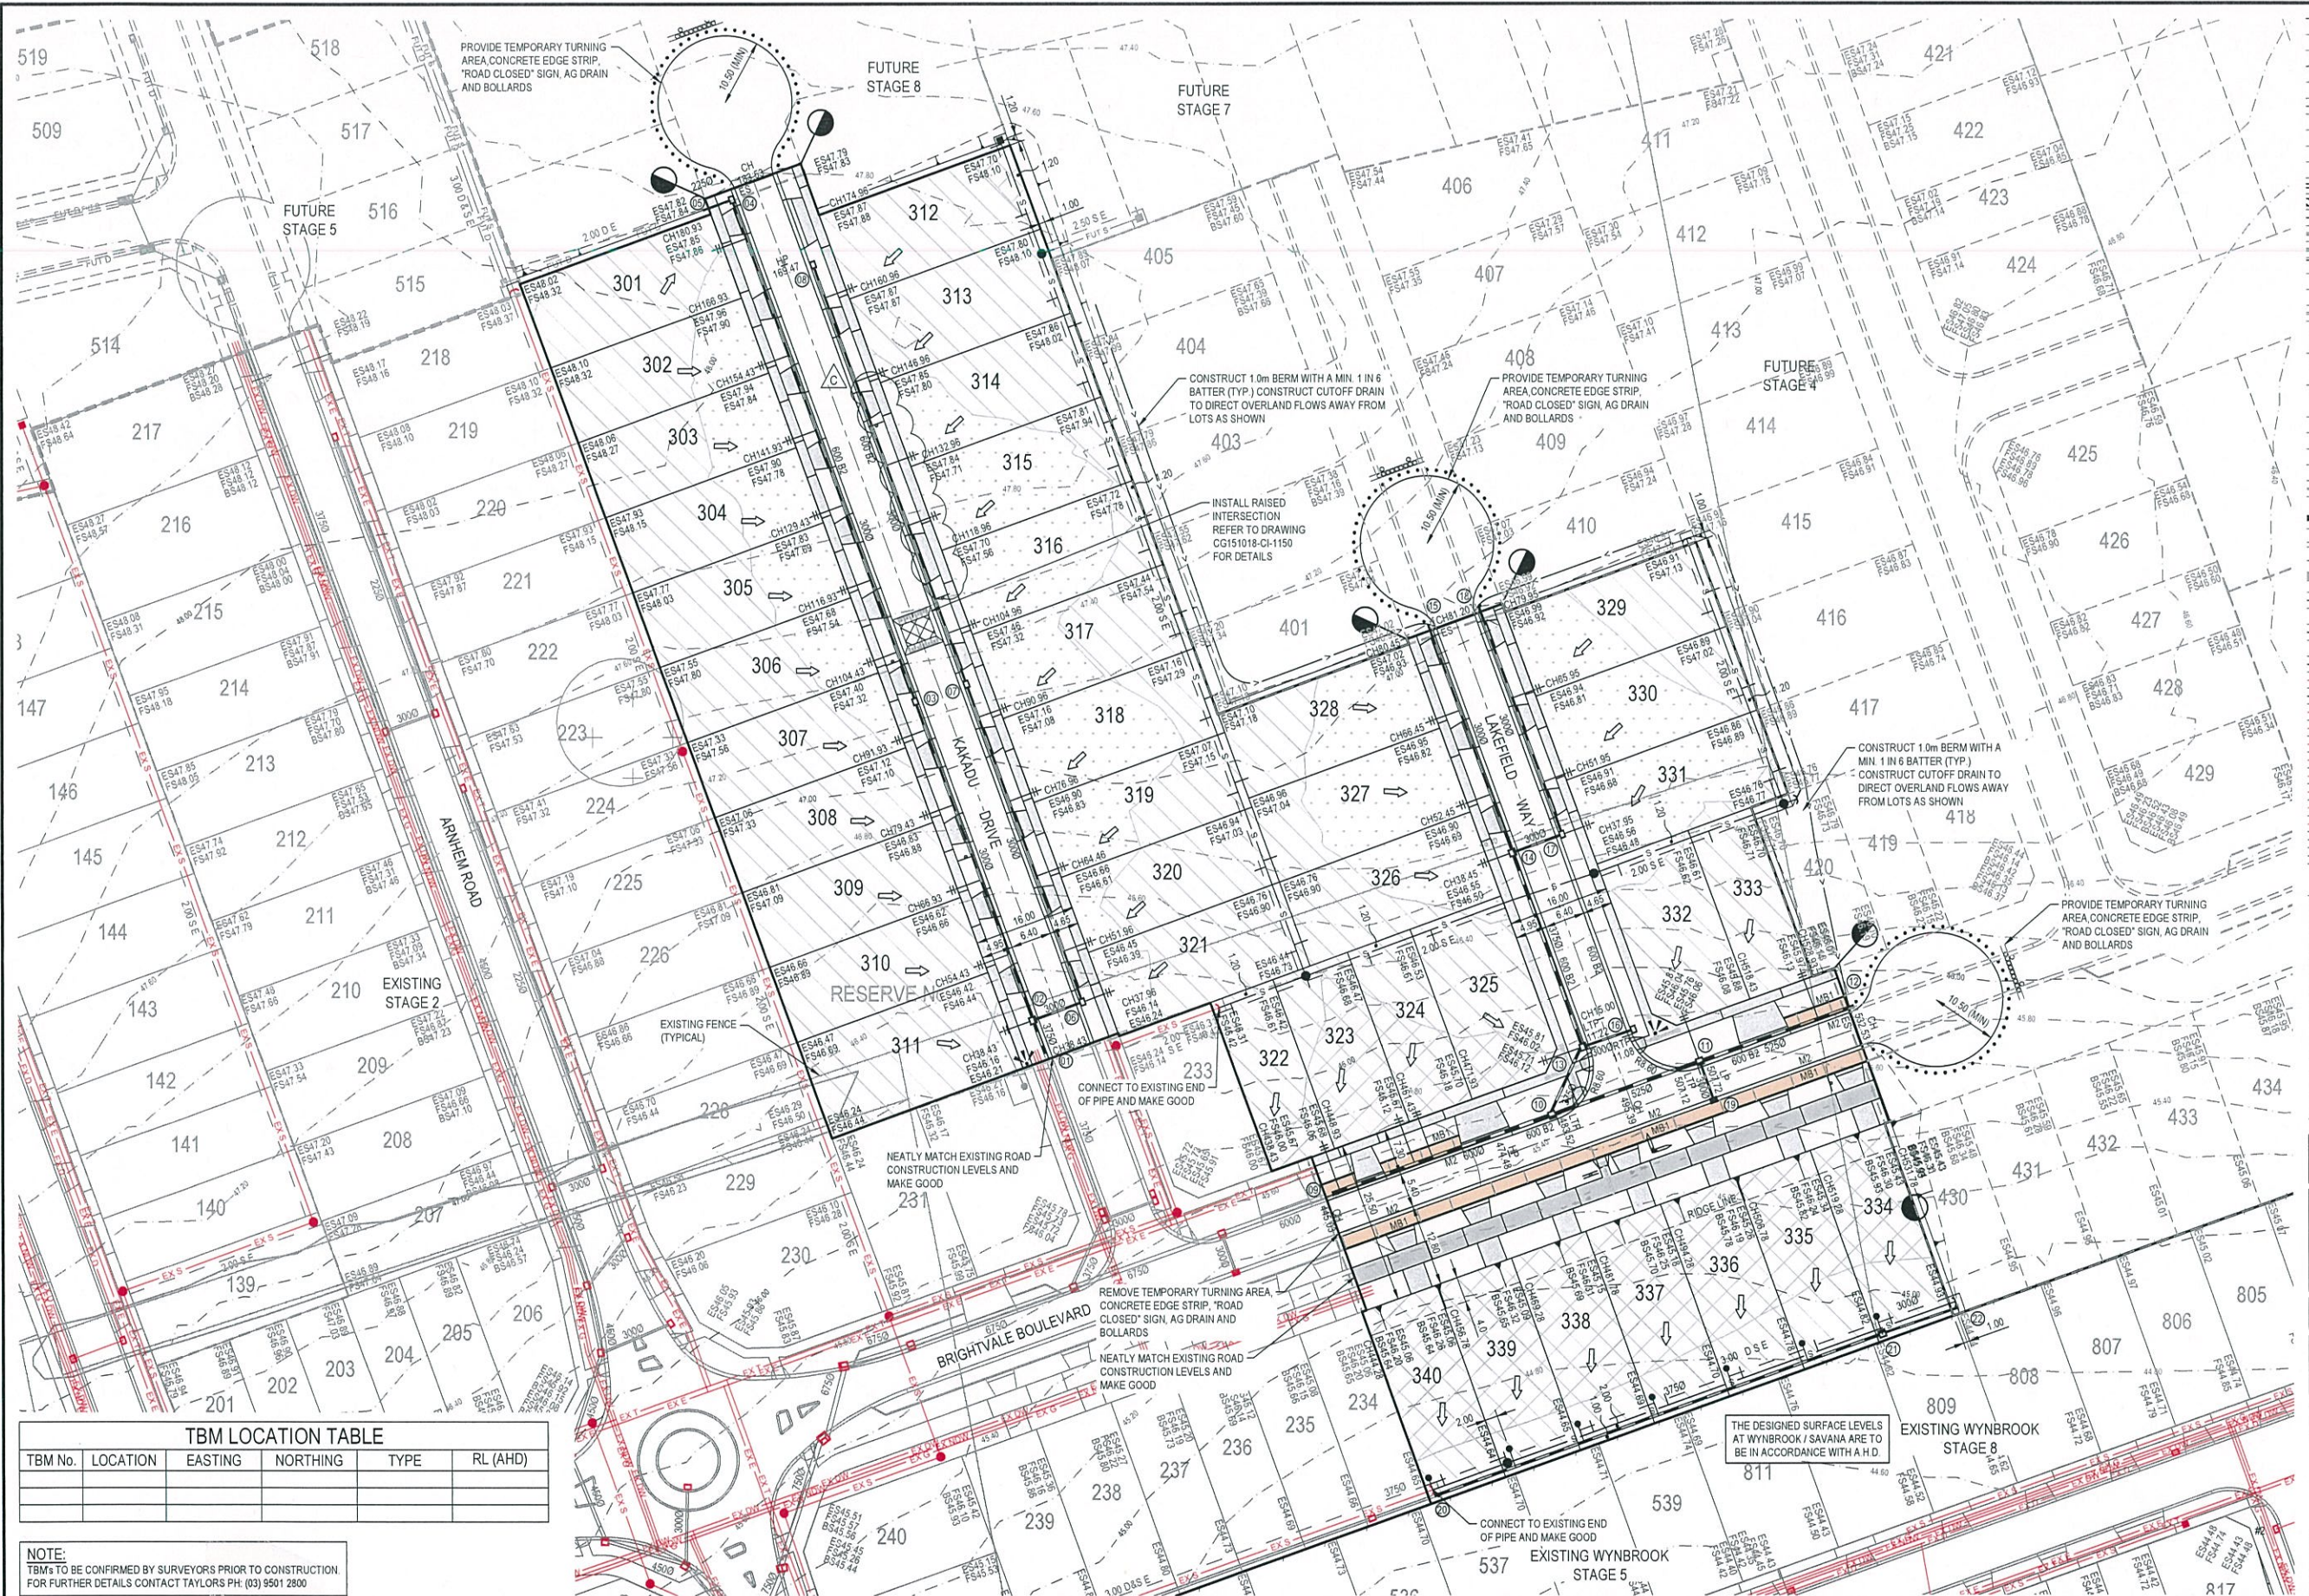

LEGEND	
	PERMANENT SURVEY MARK
	TEMPORARY BENCH MARK
	EXISTING SURFACE CONTOUR - MAJOR
	EXISTING SURFACE CONTOUR - MINOR
	FALL OF ALLOTMENT
	CENTRELINE OF ROAD
	EXISTING SURFACE LEVELS
	FINISHED SURFACE LEVELS
	BATTER SURFACE LEVELS
	RIDGE LEVELS
	KERB AND CHANNEL (AS SHOWN)
	PROPOSED RETAINING WALL
	VEHICLE EXCLUSION FENCE (BY OTHERS)
	PROPOSED ZERO LOT LINE
	STAGE BOUNDARY
	PROPOSED BATTER
	EXISTING TREE
	EXISTING TREE TO BE REMOVED
	EXISTING FEATURES TO BE REMOVED
	TACTILE GROUND SURFACE INDICATOR
	PROPOSED INDUSTRIAL VEHICLE CROSSING
	PROPOSED RESIDENTIAL VEHICLE CROSSING
	LIMIT OF WORKS
	10M ROAD SIGN AND BARRIER
	PROPOSED TRAFFIC SIGN
	PROPOSED STREET SIGN
	LINE MARKING AND RHPMS
	PROPOSED STORMWATER DRAIN, PIT DIAMETER AND PROPERTY INLET
	EXISTING STORMWATER DRAIN, PIT DIAMETER AND PROPERTY INLET
	PROPOSED MAIN DRAIN, PIT AND DIAMETER
	PROPOSED AGRICULTURAL DRAIN
	PIT NUMBER
	PROPOSED SWALE DRAIN
	OFFSET FROM BUILDING LINE
	PROPOSED SEWER, MANIT, STRUCTURE
	EXISTING SEWER, MANIT, STRUCTURE
	EXISTING RISING MAIN
	EXISTING RISING MAIN
	EXISTING WATER
	EXISTING GAS
	EXISTING ELECTRICITY
	EXISTING TELECOMMUNICATION
	EXISTING RISING MAIN
	EXISTING DRINKING WATER
	EXISTING NON-DRINKING WATER
	EXISTING WATER AND GAS CONDUIT
	EXISTING IRRIGATION CONDUIT
	GARBAGE COLLECTION POINT
	VEHICLE CROSSING AND FOOTPATH: 1.50 m WIDE
	SHARED PATH: 3.00 m WIDE
	CONCRETE INFILL PAVEMENT
	LANDSCAPING (BY OTHERS)
	LOT GRADING (CUT)
	LOT GRADING (FILL LESS THAN 300 mm DEEP)
	LOT GRADING (FILL GREATER THAN 300 mm DEEP)

WARNING
HIGH PRESSURE GAS MAINS IN CLOSE PROXIMITY

WARNING
BEWARE OF UNDERGROUND SERVICES
THE LOCATION OF UNDERGROUND SERVICES ARE APPROXIMATE ONLY AND THEIR EXACT POSITION SHOULD BE PROVEN ON SITE. NO GUARANTEE GIVEN THAT ALL EXISTING SERVICES ARE SHOWN.

EXTEND DRAINAGE 1.00m PAST STAGE BOUNDARY
UNLESS OTHERWISE NOTED.

ALL EXISTING TREES AS SHOWN TO BE REMOVED
INCLUDING REMOVAL OF STUMPS AND GRUBBING
OF ROOTS. REINSTATE TO MATCH EXISTING
SURFACE LEVELS.

ALL EXISTING FENCES AND GATES WITHIN STA
BOUNDARY ARE TO BE REMOVED OFF SITE

COUNCIL REFERENCE
WYP7871/14.05